


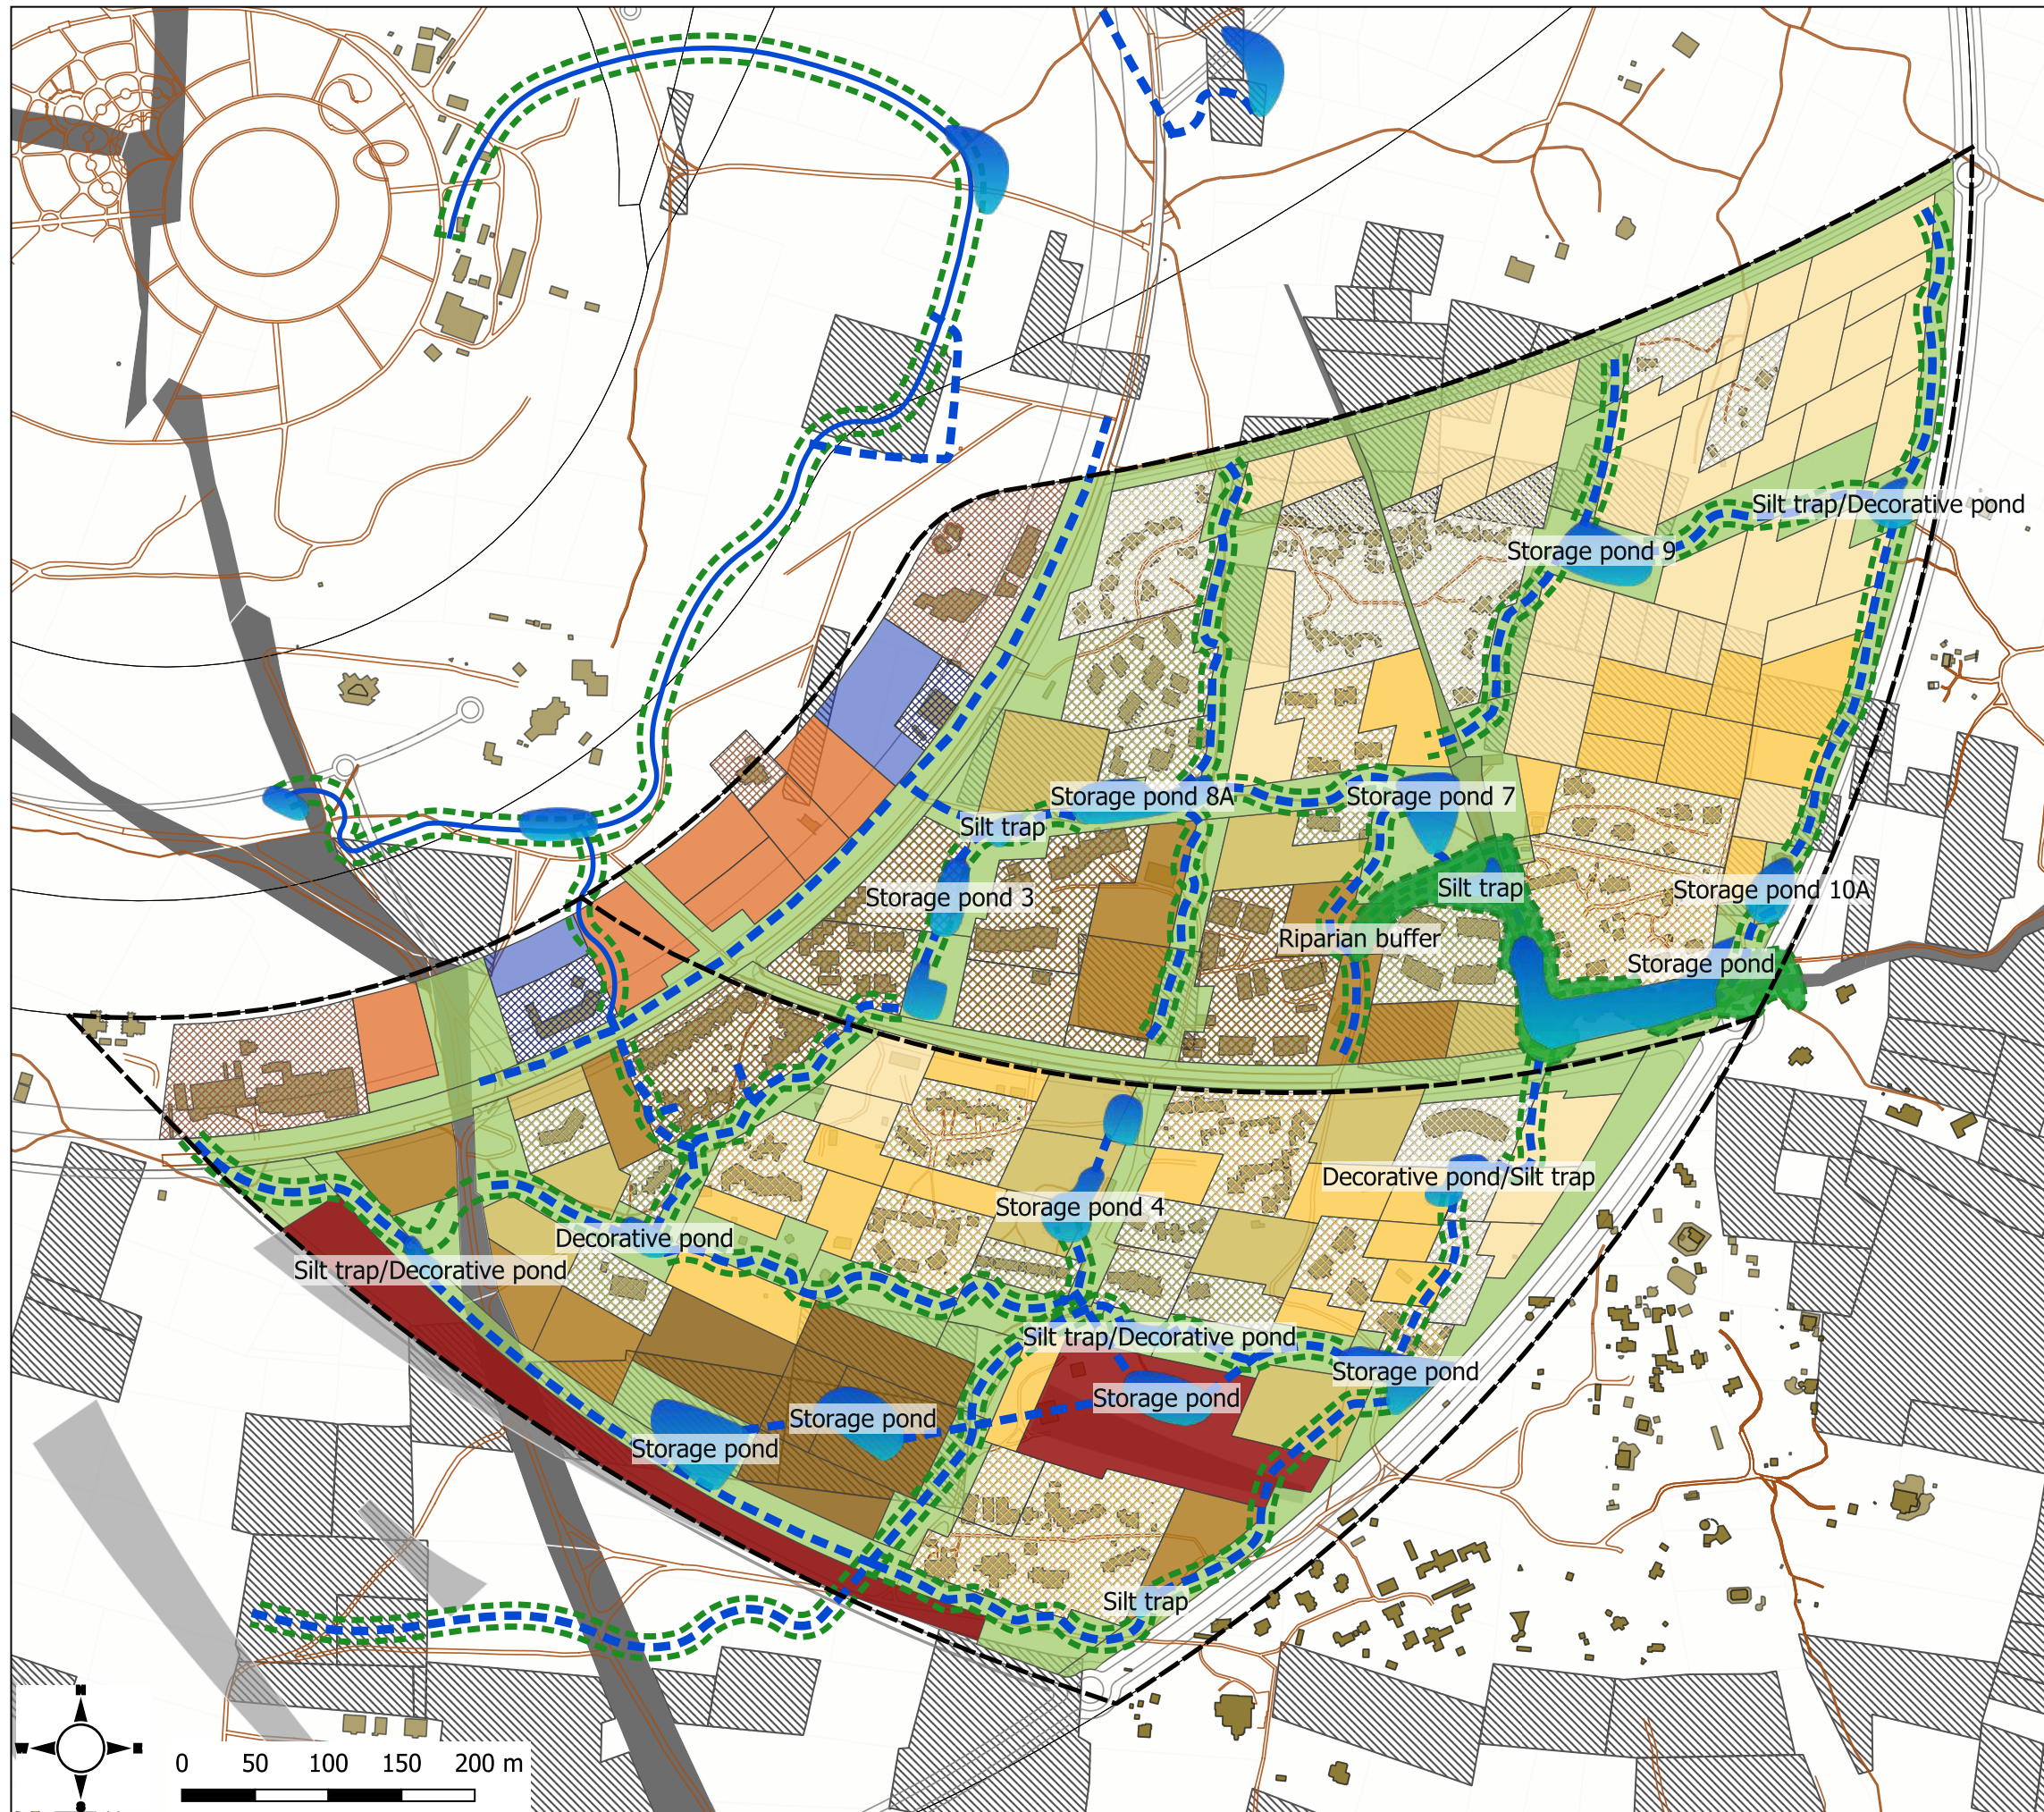

RainWater Harvesting proposal in RZ1&2

Legend:

RWH proposal

- Proposed drains
- Proposed Drain phase 2
- - - Proposed Riparian buffer
- Proposed storage
- Proposed Riparian zone


Drawn by: Induja
 Date: 07.09.2020

Approved / Seal & Signature:

Info sources: 2019 RZ study, L'avenir
 d'Auroville

L'avenir d'Auroville
 TOWN DEVELOPMENT COUNCIL

Auroville Centre for Urban Research
 Auroville 605101 Tamilnadu
 Phone: 0413-2622170 Fax: 2622055
 email: avenir@auroville.org.in
 : mapping-avenir@auroville.org.in

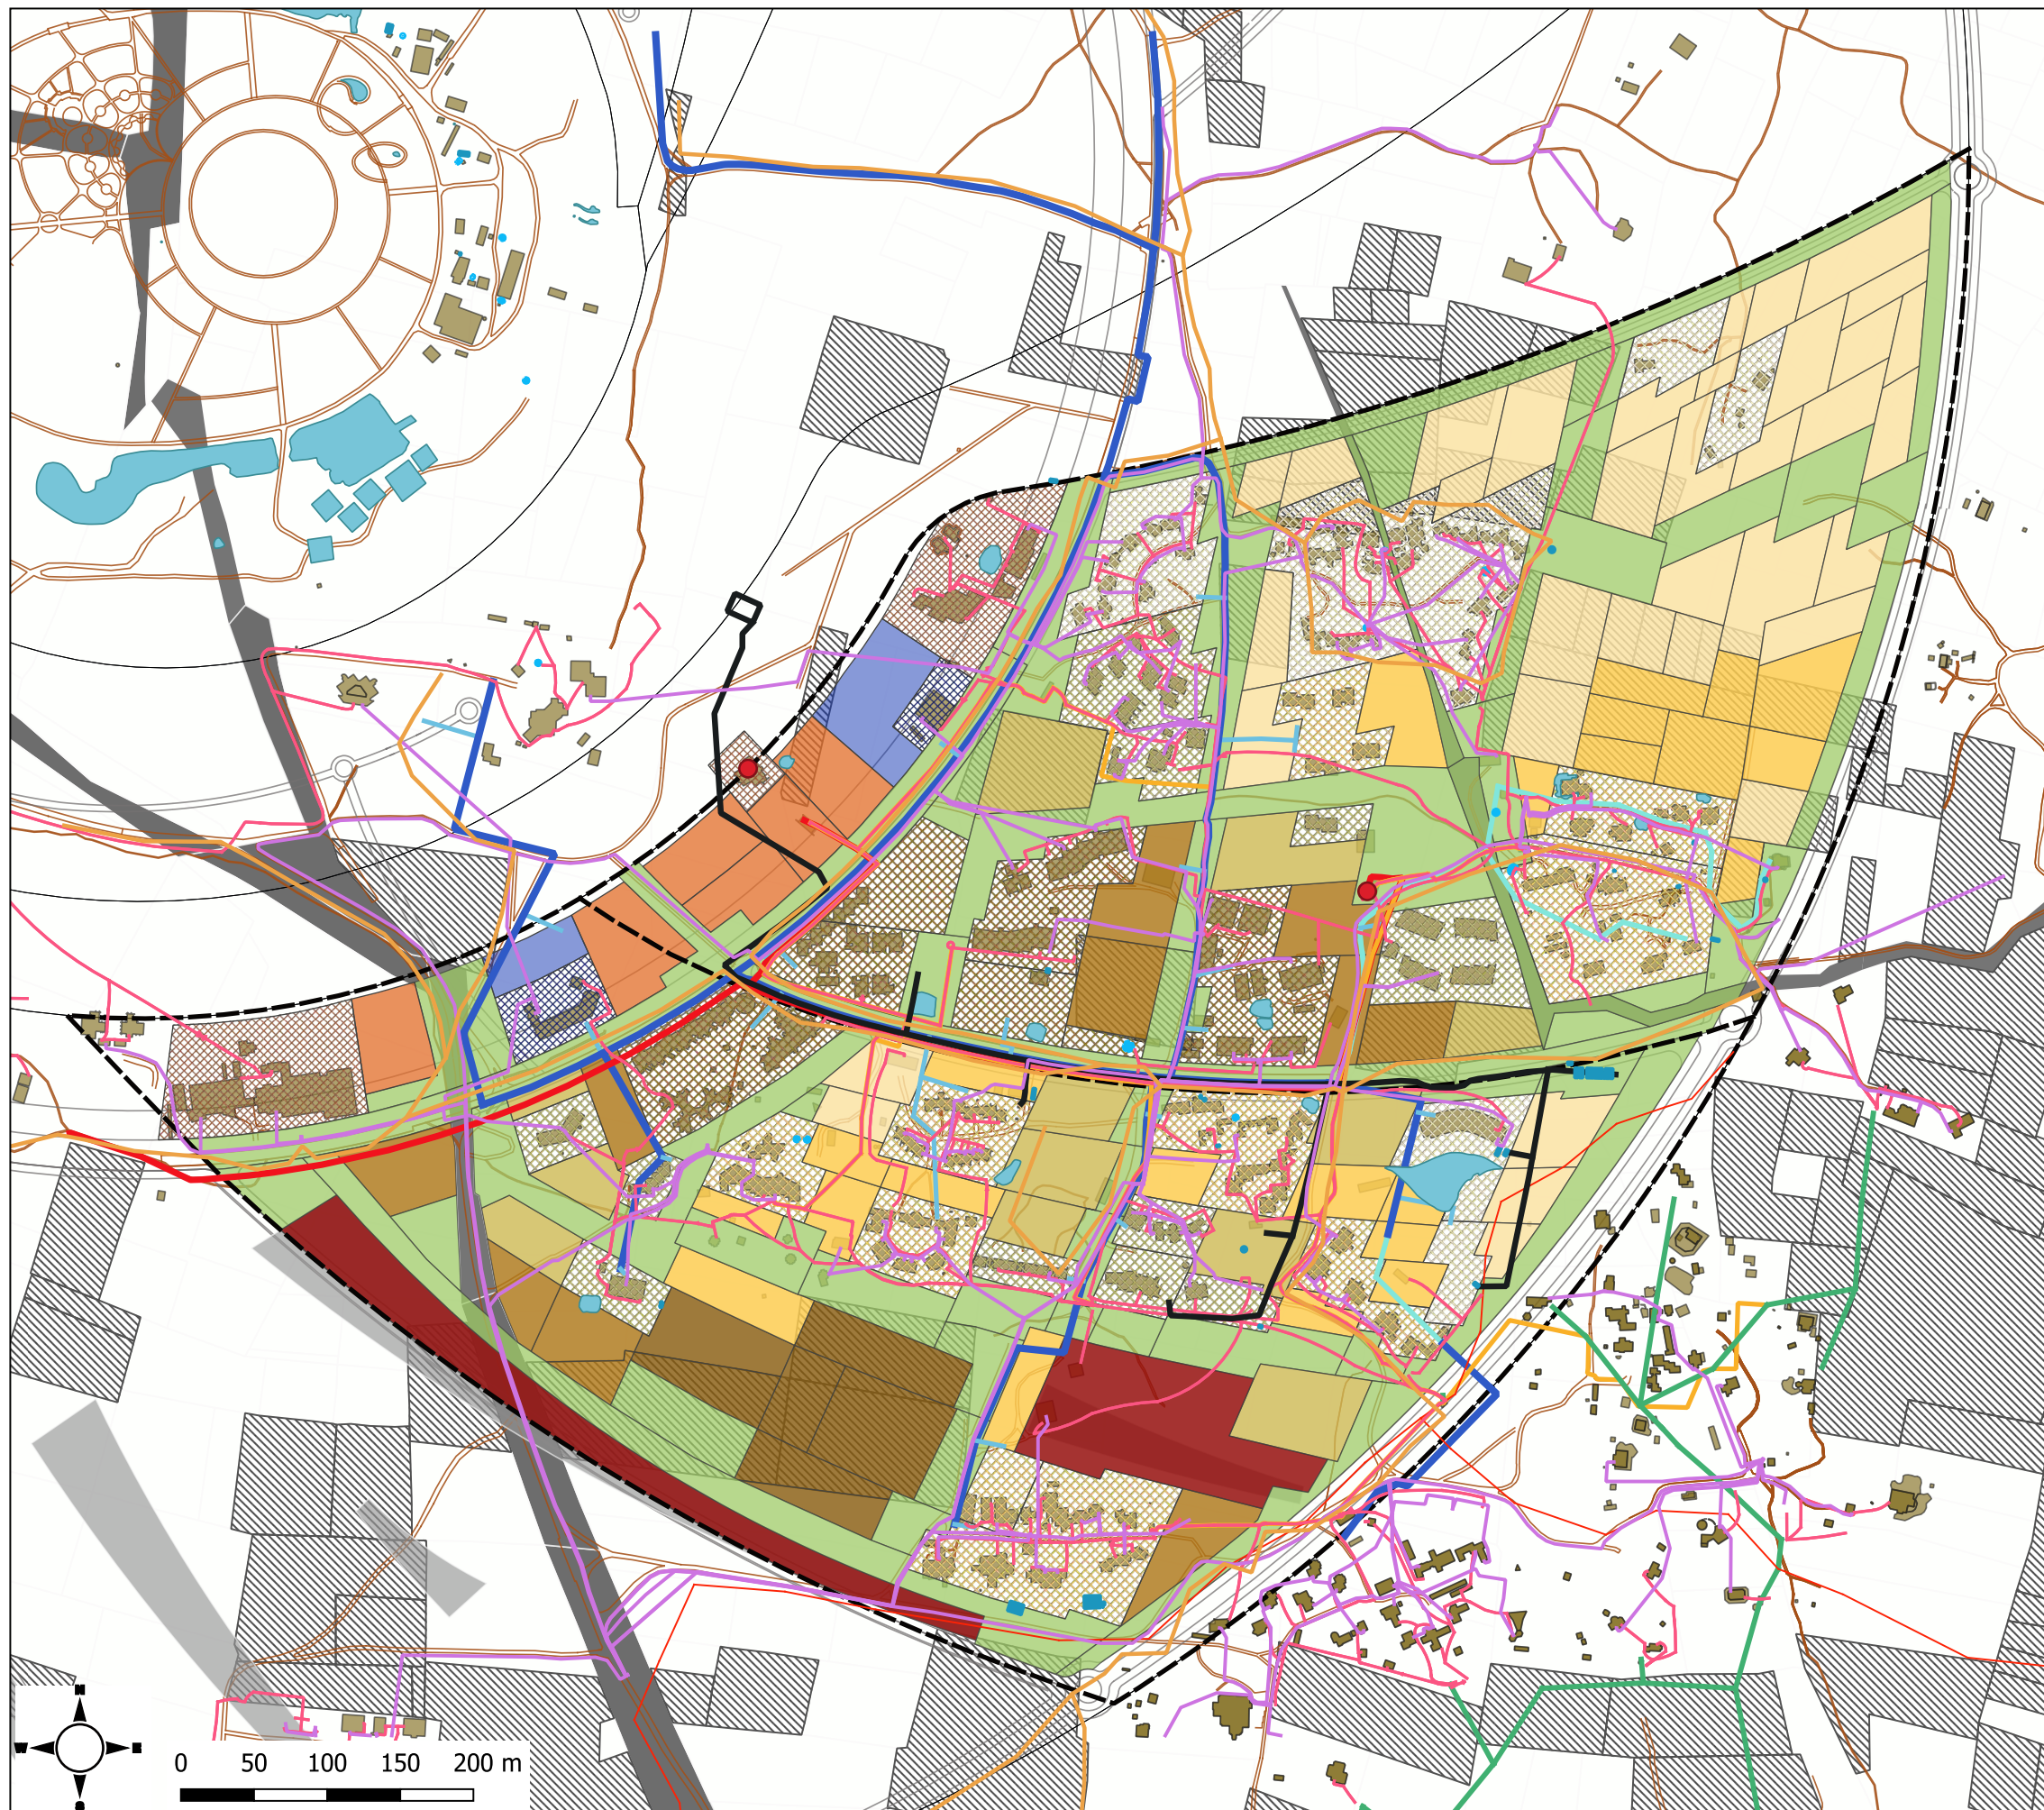

Existing Utilities Infrastructure
mapping in RZ1&2

Legend:

Electrical network

- HTUG_line
- LT UG line
- LT_Lines_From outside
- Transformers

Water supply network

- Main distribution line_HDPE
- Main line PVC
- Subline distribution
- Water tanks
- Waste water network

Communication network

- OFC lines
- Telephone lines


Drawn by: Induja
Date: 07.09.2020

Approved / Seal & Signature:

Info sources: 2019 RZ study, L'avenir
d'Auroville

L'avenir d'Auroville
TOWN DEVELOPMENT COUNCIL

Auroville Centre for Urban Research
Auroville 605101 Tamilnadu
Phone: 0413-2622170 Fax: 2622055
email: avenir@auroville.org.in
: mapping-avenir@auroville.org.in

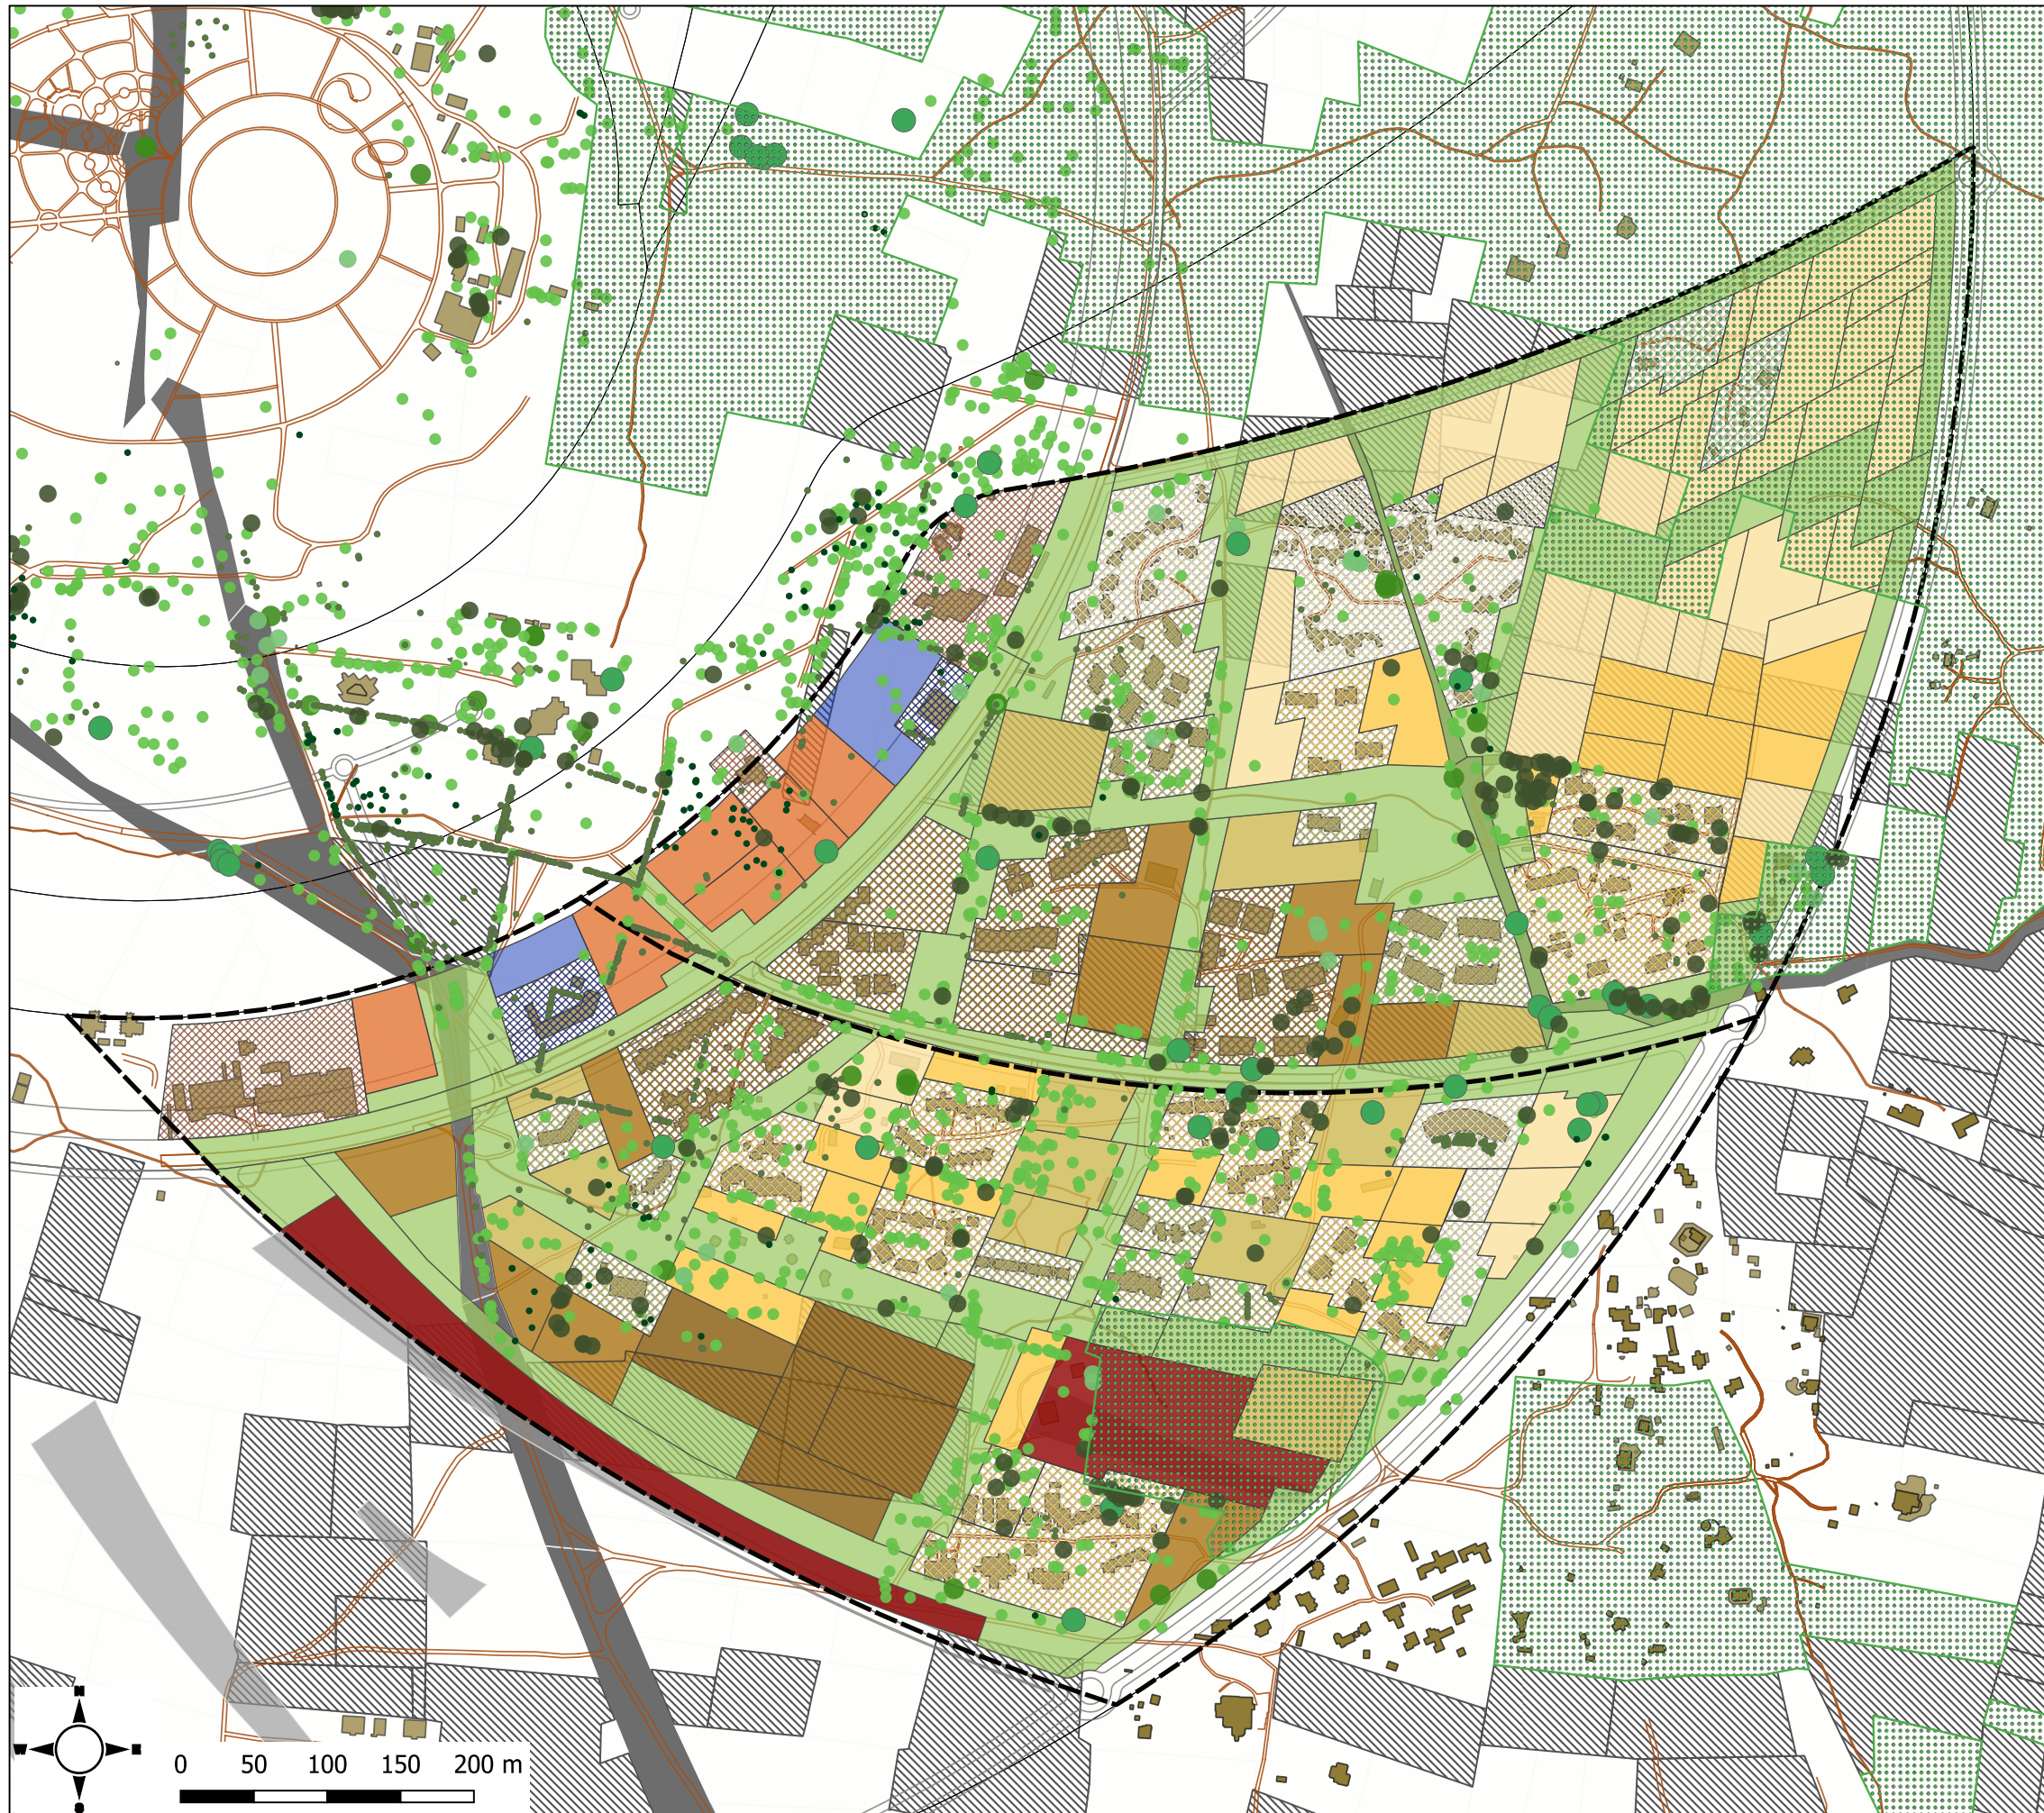

Existing Vegetation mapping in
RZ1&2

- Legend:**
- Tree mapping**
- Banyan
 - Neem
 - Palm
 - Peepal
 - Tamarind
 - TDEF
 - Teak
 - TDEF_AIIAV

Drawn by: Induja
Date: 07.09.2020

Approved / Seal & Signature:

Info sources: 2019 RZ study, L'avenir
d'Auroville

L'avenir d'Auroville
TOWN DEVELOPMENT COUNCIL

Auroville Centre for Urban Research
Auroville 605101 Tamilnadu
Phone: 0413-2622170 Fax: 2622055
email: avenir@auroville.org.in
: mapping-avenir@auroville.org.in

